
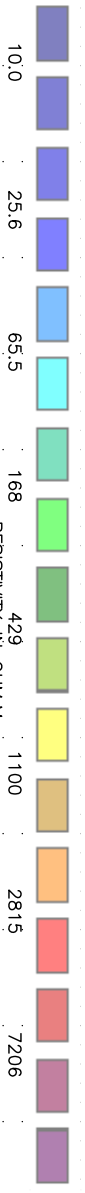
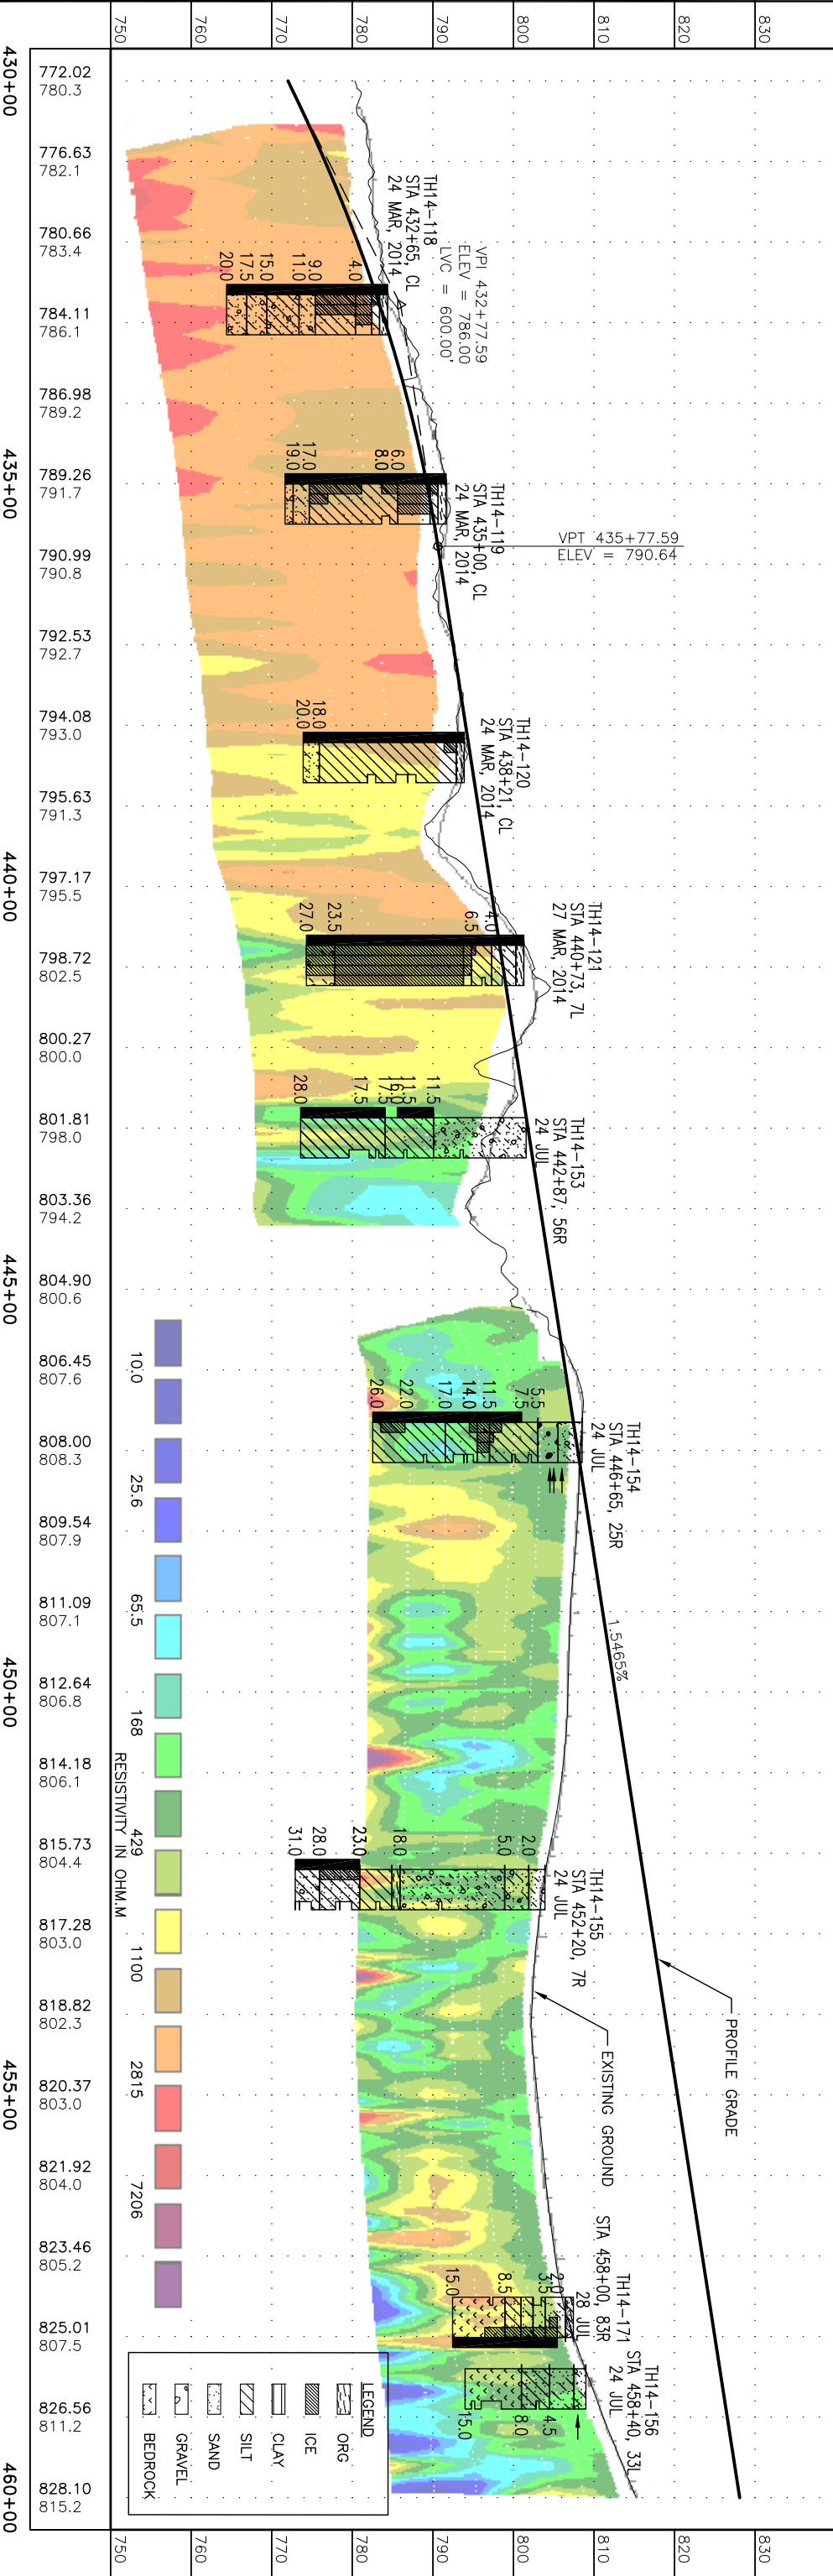


STATE	ALASKA
PROJECT DESIGNATION	----
YEAR	2017
SHEET NO.	----
TOTAL SHEETS	###

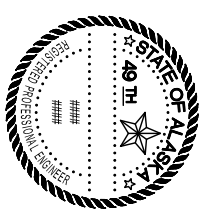

LEGEND
ORG
ICE
CLAY
SILT
SAND
GRAVEL
BEDROCK

Profile Grade

Existing Ground

TH14-118 STA 432+65, CL 24 MAR, 2014
VPI 432+77.59
ELEV = 786.00
LVC = 600.00

TH14-119 STA 435+00, CL 24 MAR, 2014
VPT 435+77.59
ELEV = 790.64

TH14-120 STA 438+21, CL 24 MAR, 2014

TH14-121 STA 440+73, 7L 27 MAR, 2014

TH14-153 STA 442+87, 56R 24 JUL

TH14-154 STA 446+65, 25R 24 JUL

TH14-155 STA 452+20, 7R 24 JUL

TH14-171 STA 458+00, 83R 28 JUL

TH14-156 STA 458+40, 33L 24 JUL

1.5485%

"O" 448+45.22 PT

"O" 456+46.18 PC