



**STATE OF ALASKA
DEPARTMENT OF TRANSPORTATION
AND PUBLIC FACILITIES
SOUTHCOAST REGION**

**Interim
Work Authorization**

Project No.: AIP 3-02-0111-006-2020 / Z675170000

IWA No. 5

Project Name: GST Airport Apron, Runway, and Taxiway Pavement Rehab

Contractor: Secon
Address: P.O. Box 32159
Juneau, AK 99803

Estimated amount
of IWA: \$50,000

Recommended By: _____ Date: 4/5/21

Project Engineer

Approved By: John Kajdan Date: 4/5/21
Department *(can be verbal)*

Acknowledged By: _____ Date: _____
Contractor's Representative

Permission for previously submitted subcontractor(s) to perform all or portions of the work described herein is as checked: Yes No N/A.

The following change(s) in the above Contract are hereby made in accordance with the terms of the Contract and under the terms and conditions stated below. Price adjustments resulting from inaccurate cost and pricing data are subject to the provisions of AS 36.30.400(c). This document shall become an interim amendment to the Contract and all provisions of the Contract will be applicable. Items not mentioned shall not be affected by this document. This document shall be superseded by a subsequent Change Order, which will address any adjustments to contract time.

Basis of Payment (Check One)



- Payment for the following work will be paid per Section 90-05 of the Standard Specifications.
- Payment for the following work will be paid per the unit prices and method of measurement stated.
- Payment for the following work will be paid as a lump sum item.

DESCRIPTION OF CHANGE (Use Continuation Sheet 25D-065 as Required)



The Basis of Payment for the Work in this IWA has not yet been agreed upon thru the RFP process. This IWA authorizes Time and Materials compensation for the Contractor to handle and stockpile PFAS contaminated soil at the new location shown on revised sheet F2.

This IWA does not govern RAP handling or stockpiling.

FILE Q:\Gus\67517\Plan\67517_F1-F8_PLANS.dwg DATE 3/16/2021 16:11 LAYOUT F2 CHECKED C. TRIPP DRAFTED T. FAGNANT

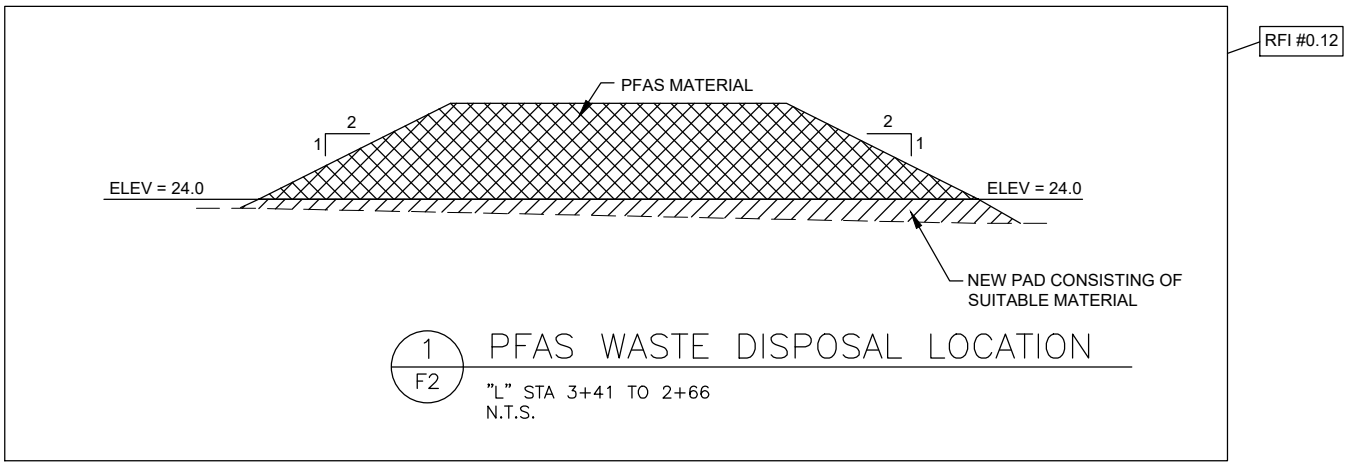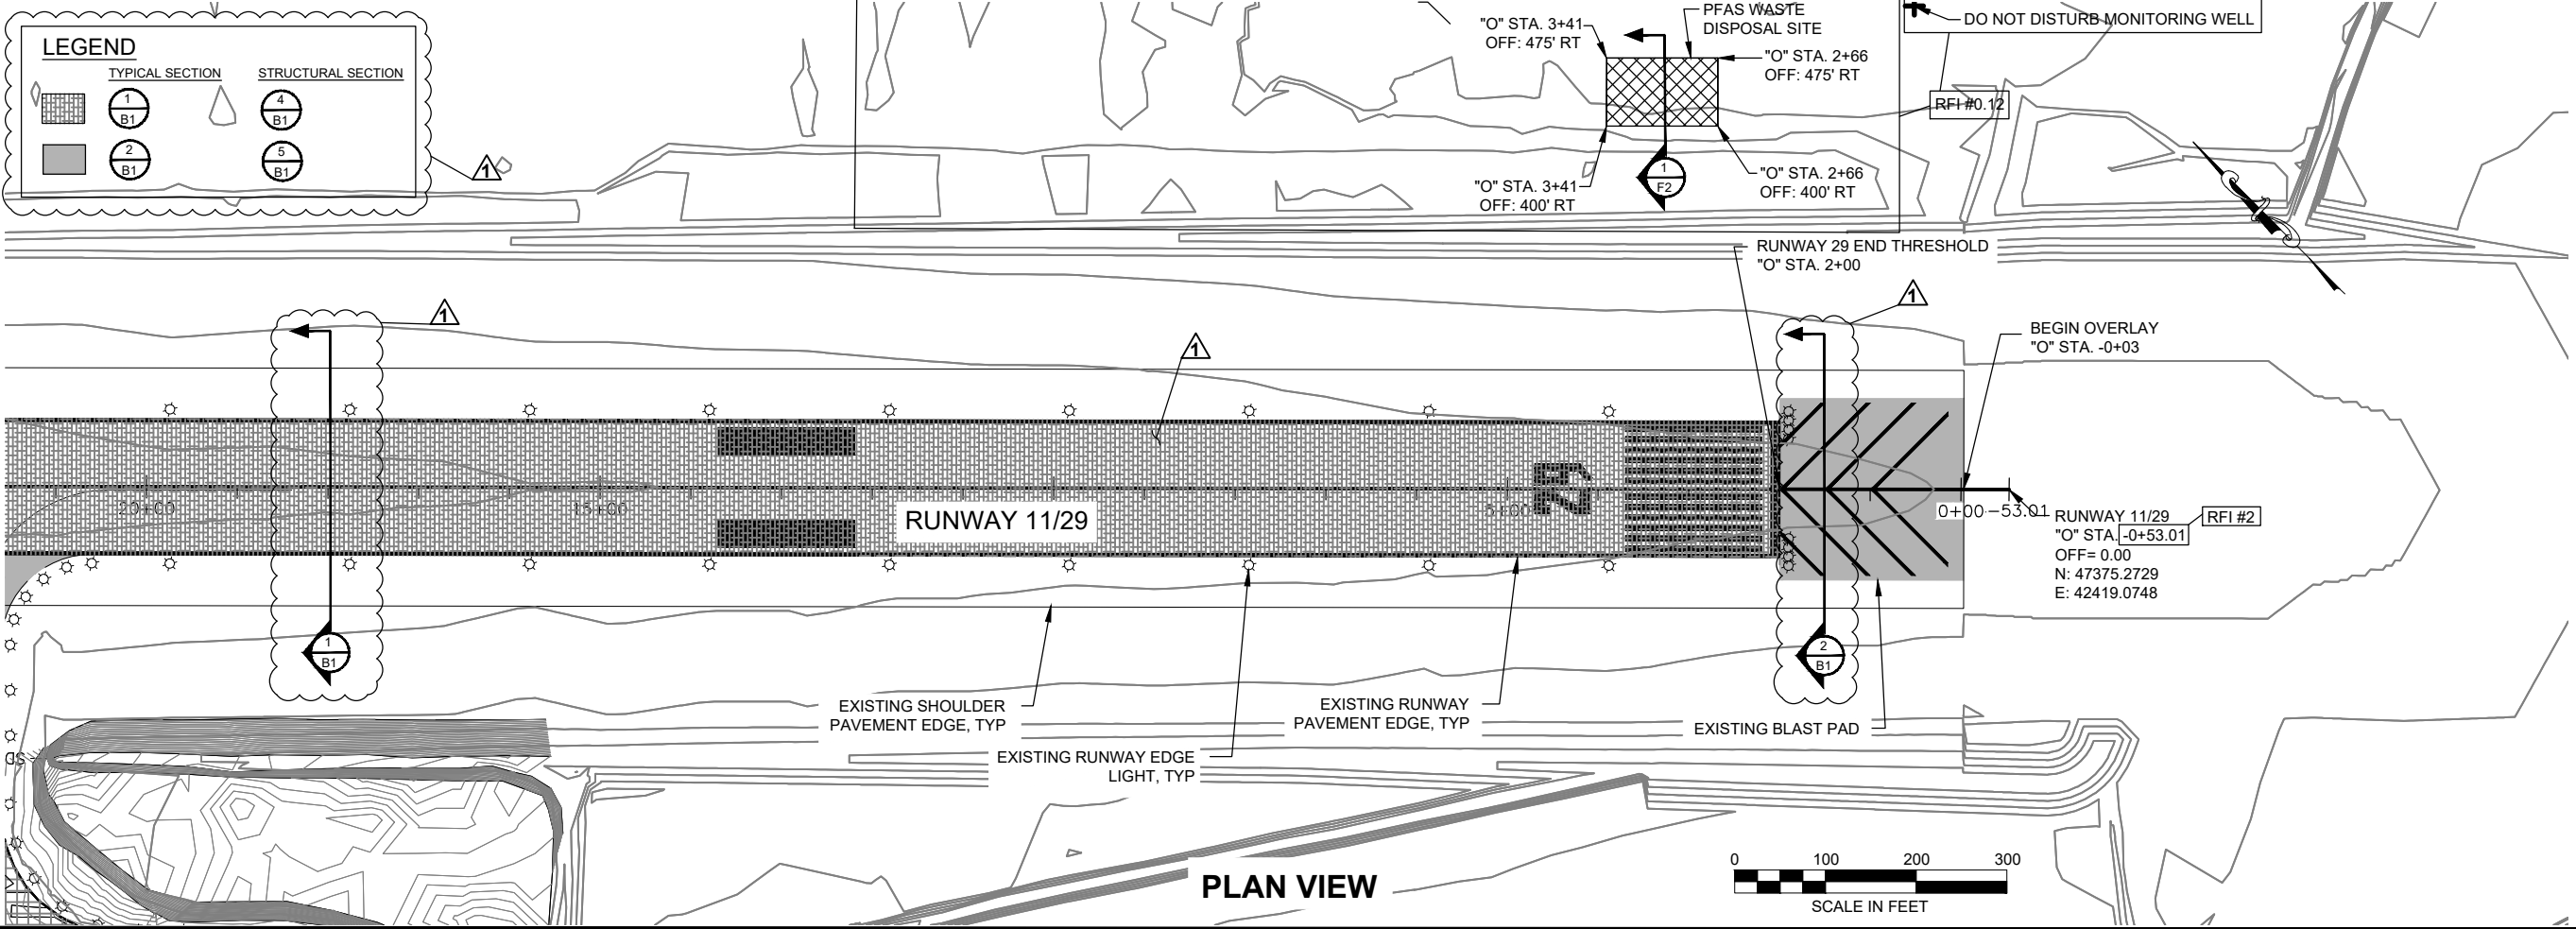

SHEET NO.	TOTAL SHEETS	
F2	13	
STATE	YEAR	
ALASKA	2020	
PROJECT DESIGNATION		
Z675170000/ 3-02-0111-007-2020		
ADDENDUM NO.		
ATTACHMENT NO.		
REVISIONS		
NO.	DATE	DESCRIPTION
▲	6/4/20	ADDENDUM 1
	10/6/20	RFI #2
	3/15/21	RFI #0.12

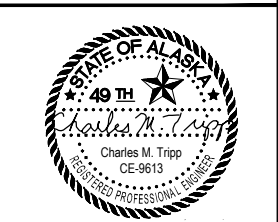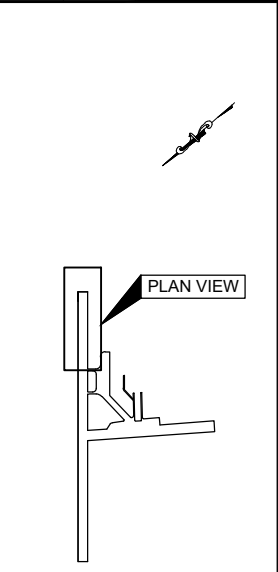

3/15/21
STATE OF ALASKA DEPARTMENT OF TRANSPORTATION AND PUBLIC FACILITIES
6860 GLACIER HWY, JUNEAU, AK 99811
(907) 465-1763
GST AIRPORT APRON, RUNWAY, AND TAXIWAY PAVEMENT REHAB.
PLAN VIEW - RUNWAY 11/29